

Karatina University-

V.C RESIDENCE

STUDENT'S HOSTELS

PROPOSED SITE

LAVINGTON HOSTELS/OFFICE

S 0°23'32.64"

SITE PLAN

PROPOSED KARATINA UNIVERSITY STUDENT CENTRE



Inspiring Innovation and Leadership


EXISTING SEPTIC TANK

EXISTING TELECOMMUNICATION MAST


GROUND FLOOR PLAN

PROPOSED KARATINA UNIVERSITY STUDENT CENTRE

Drawing Scale 1:150

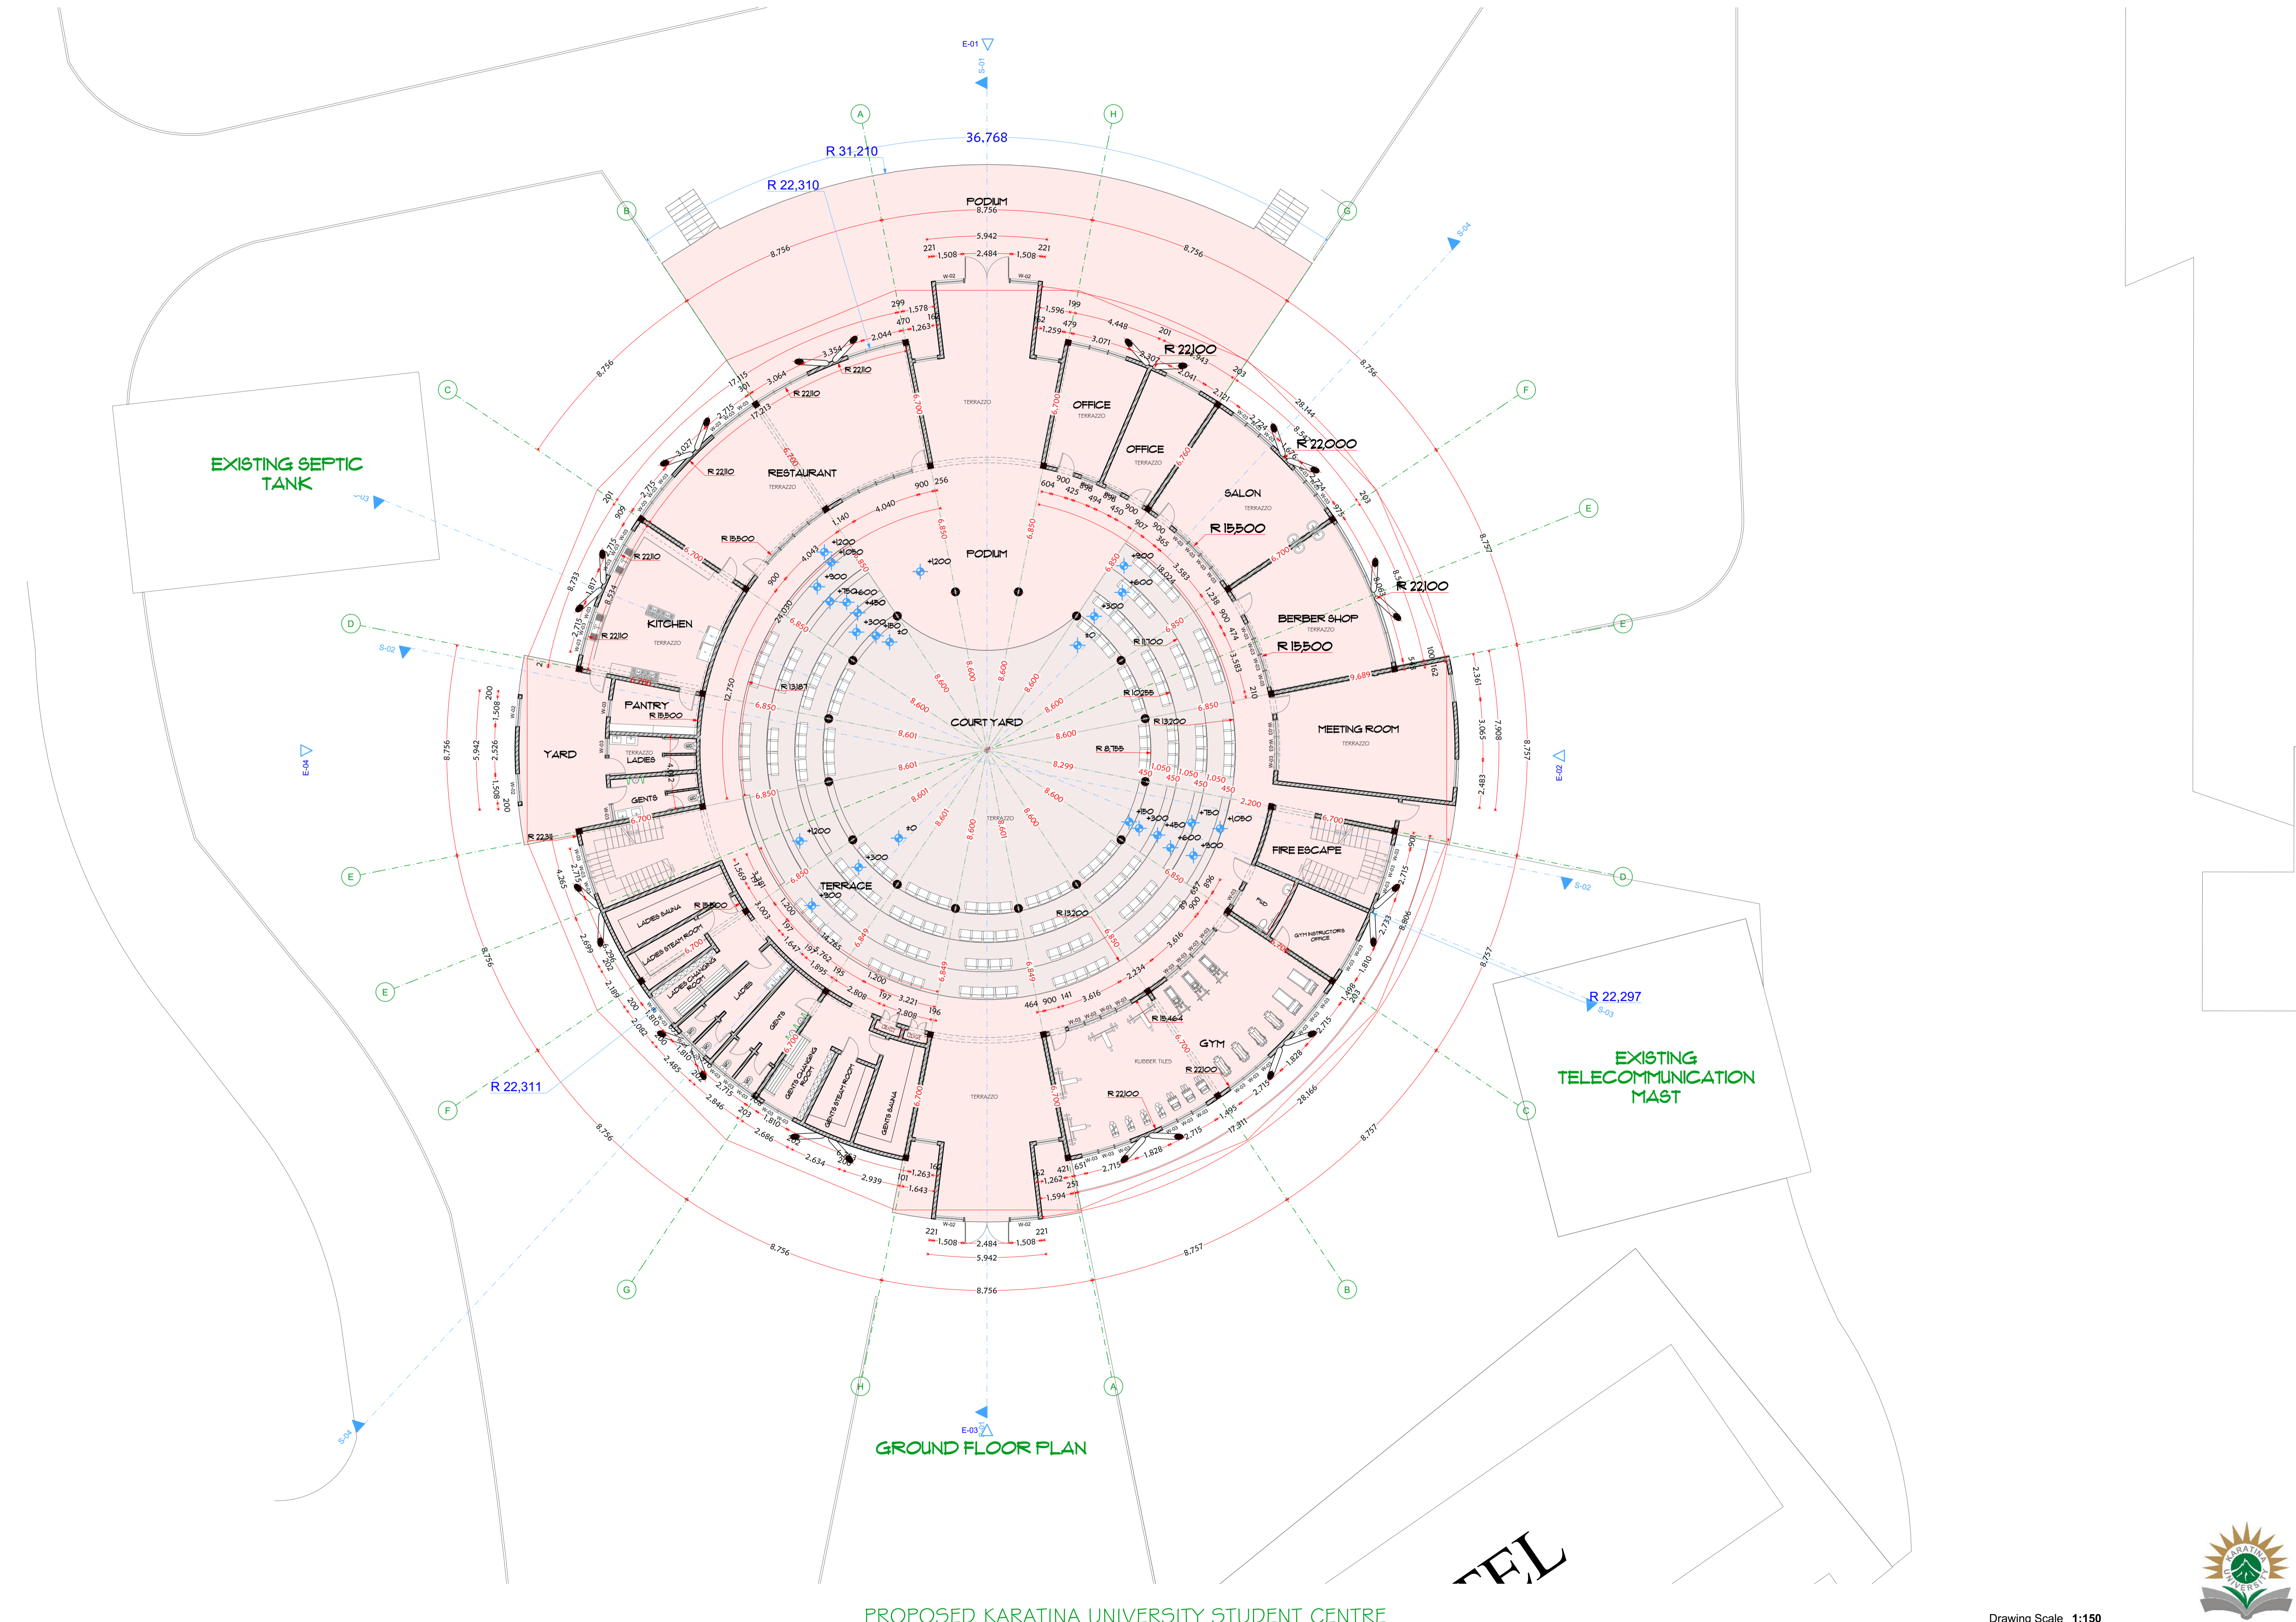



FEL


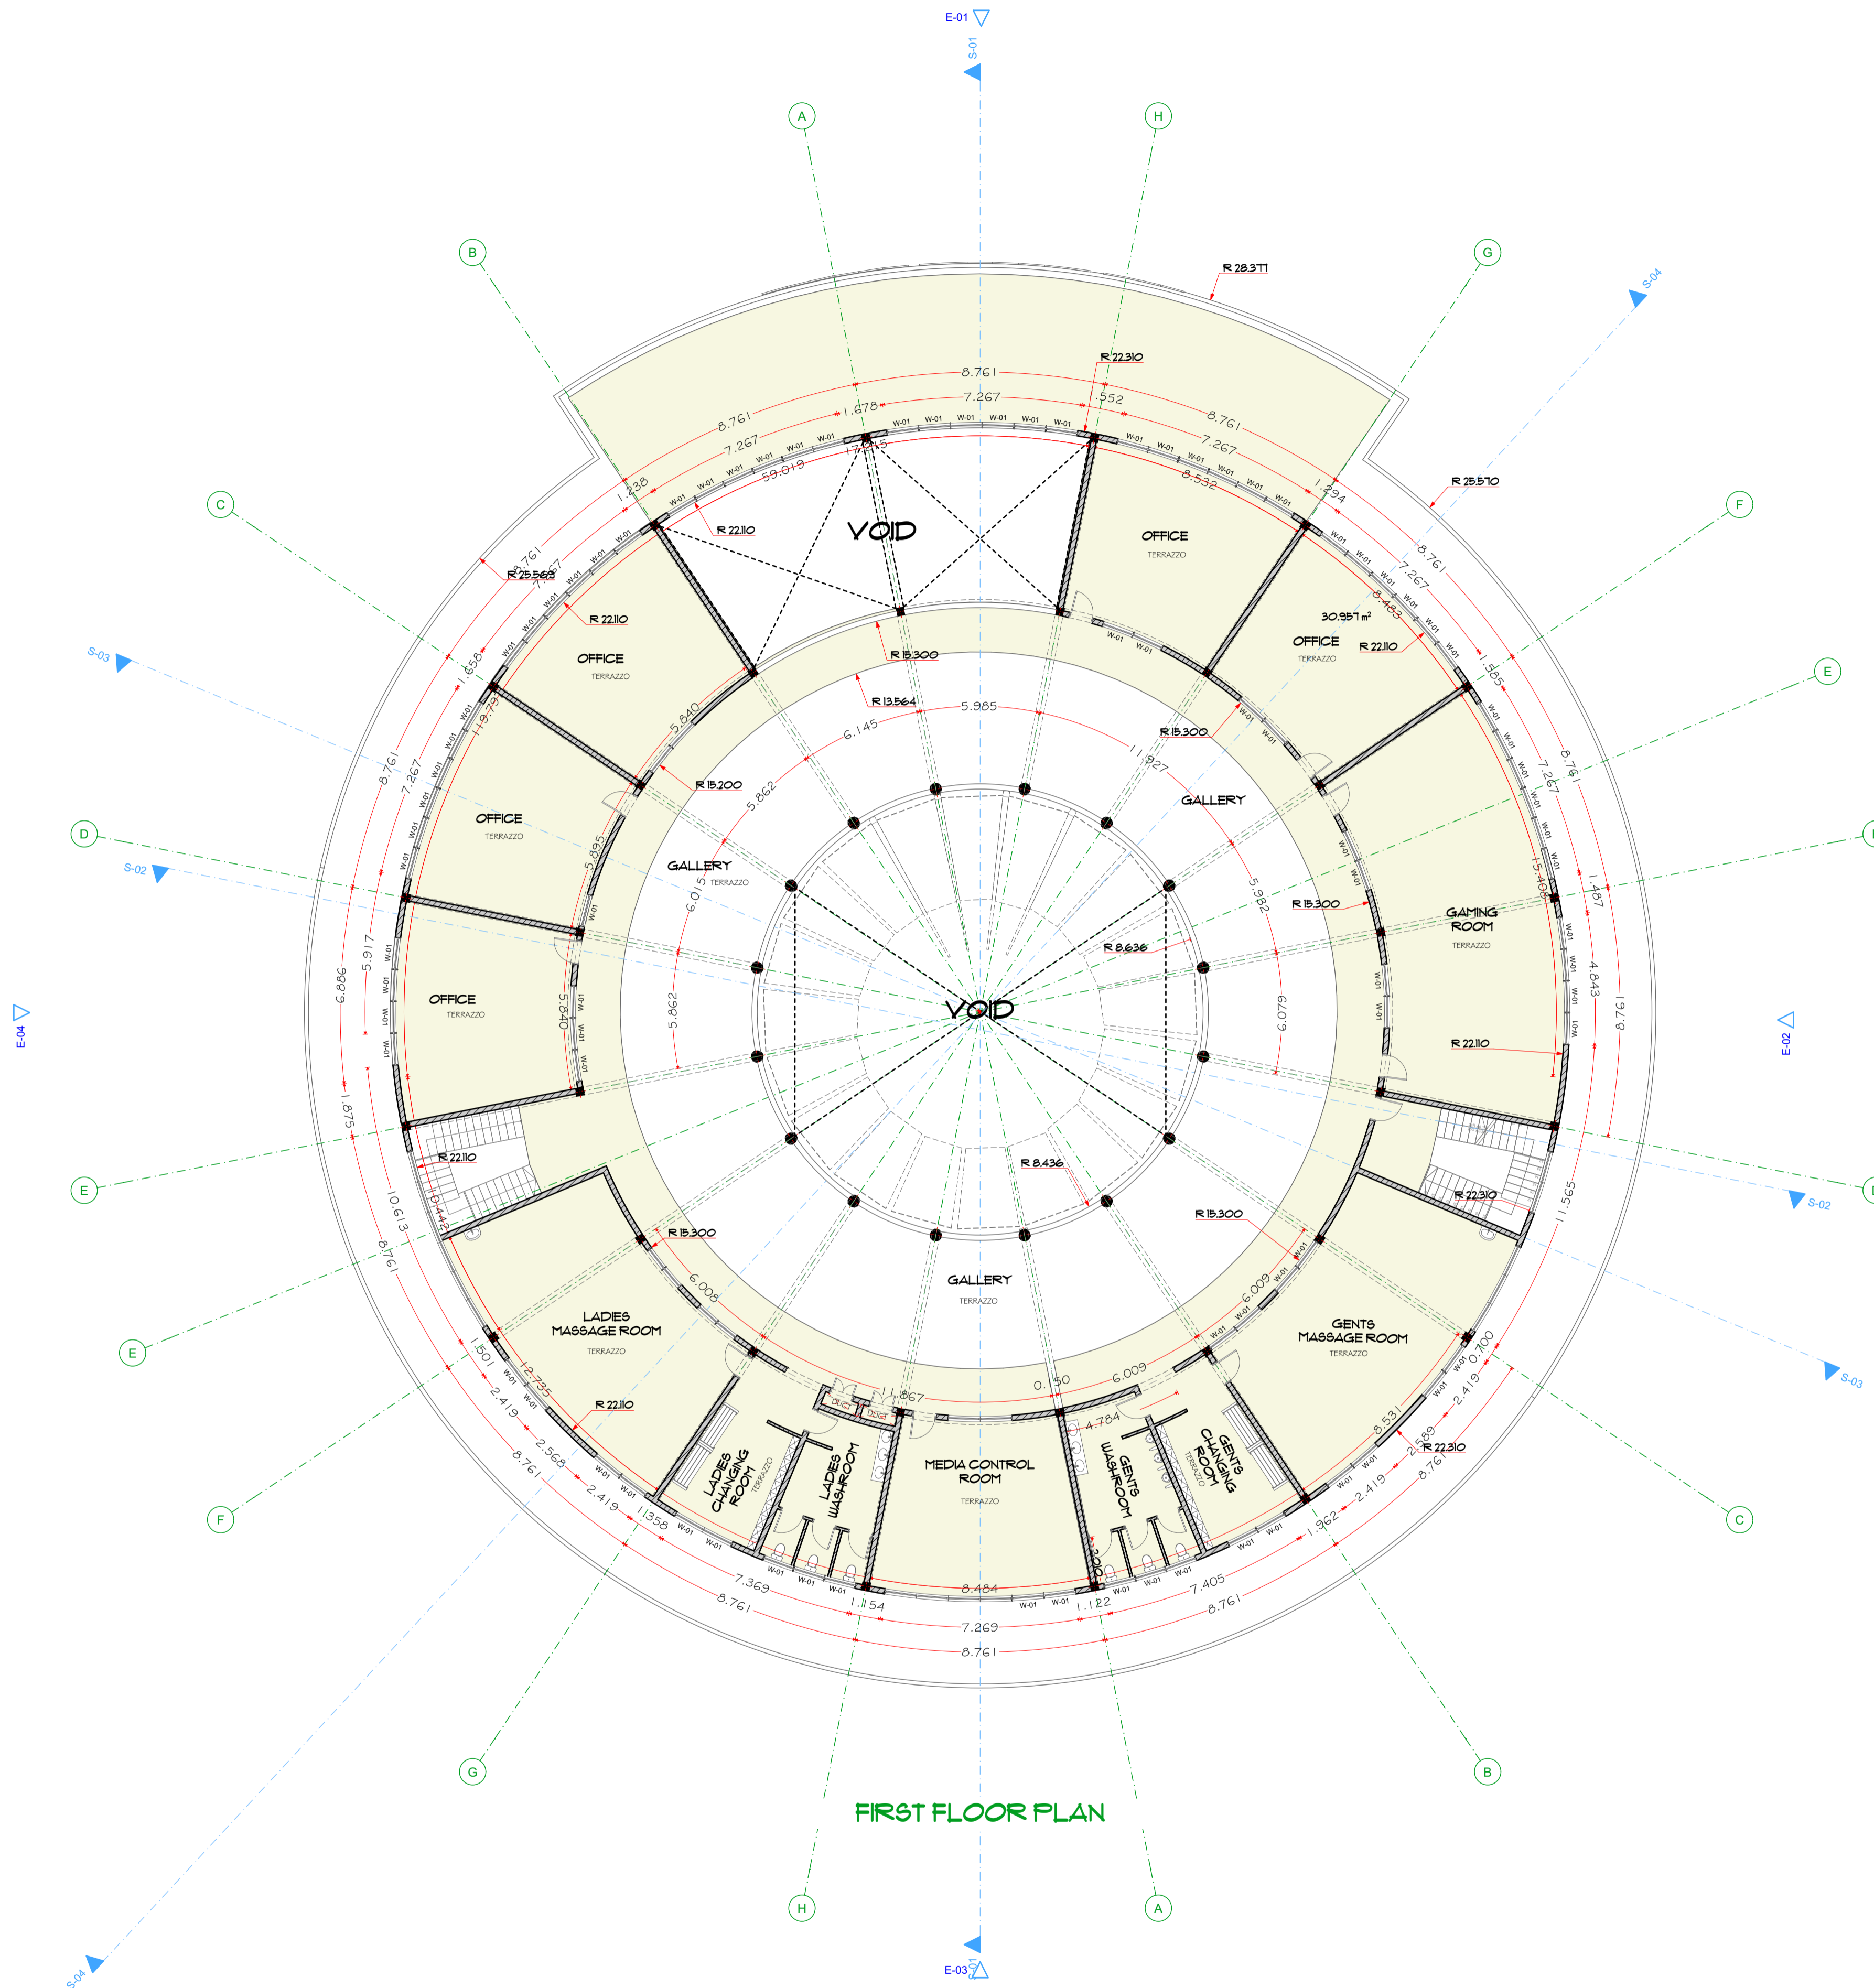


FIRST FLOOR PLAN



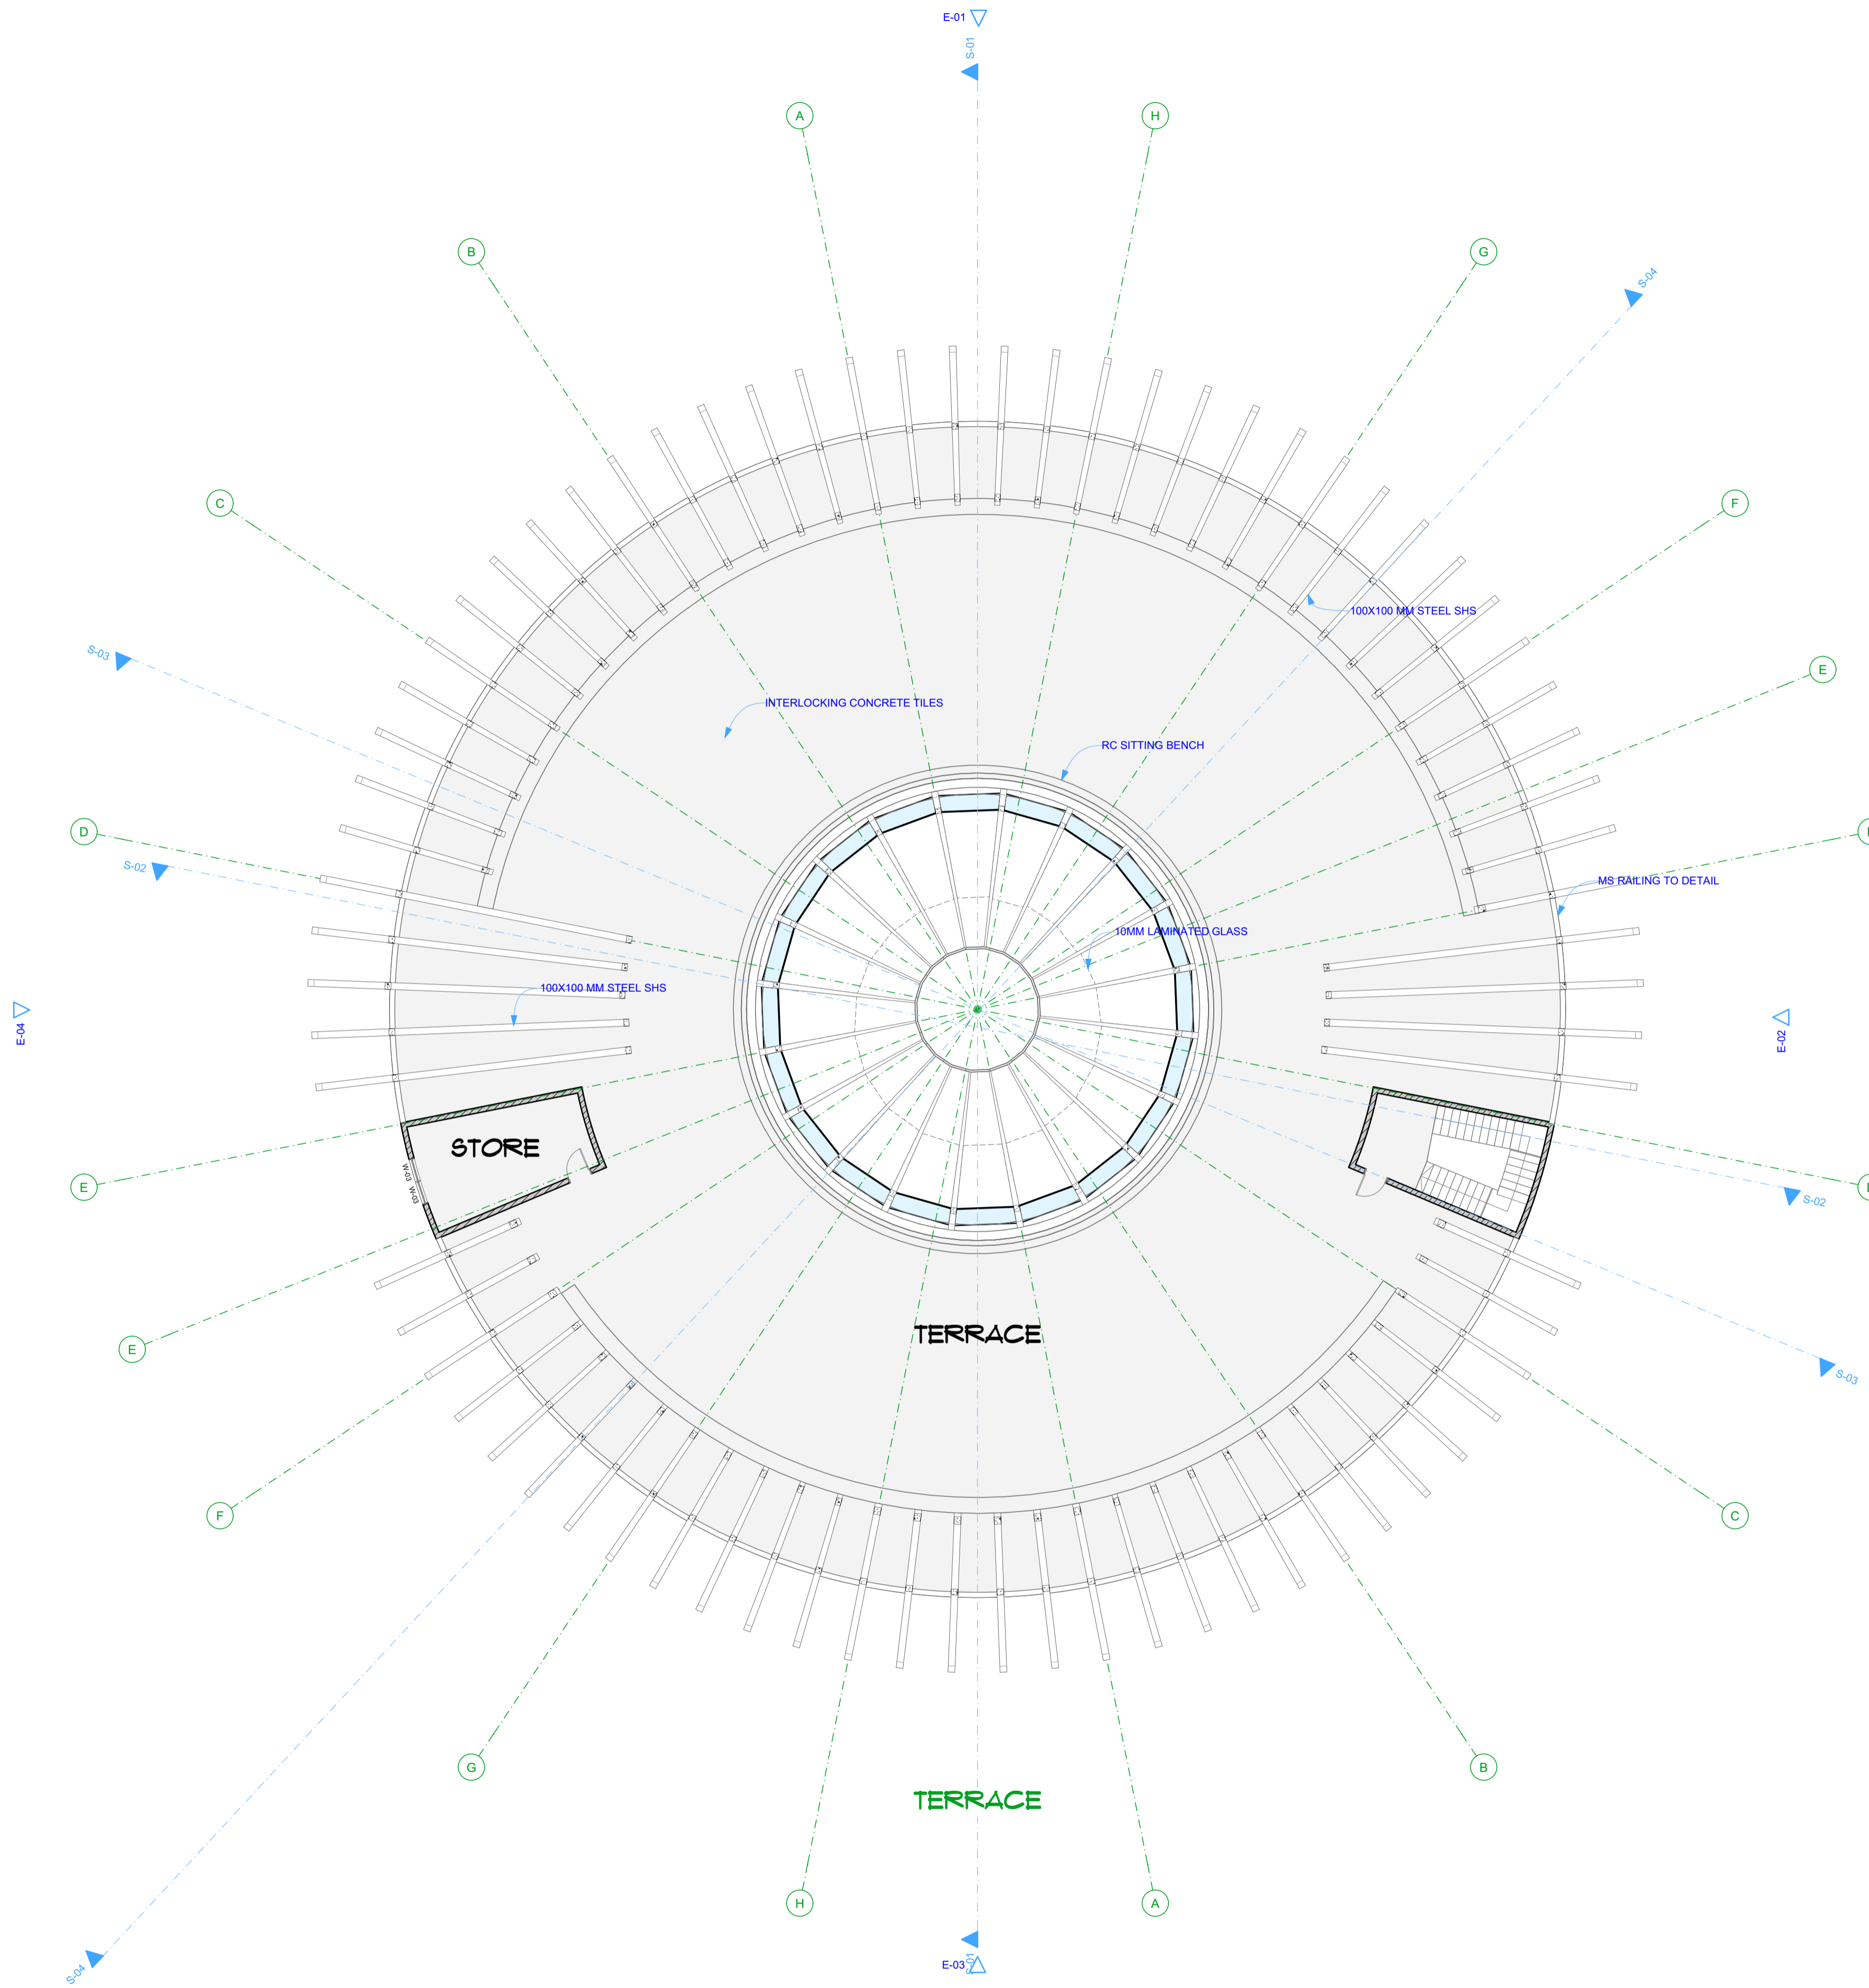

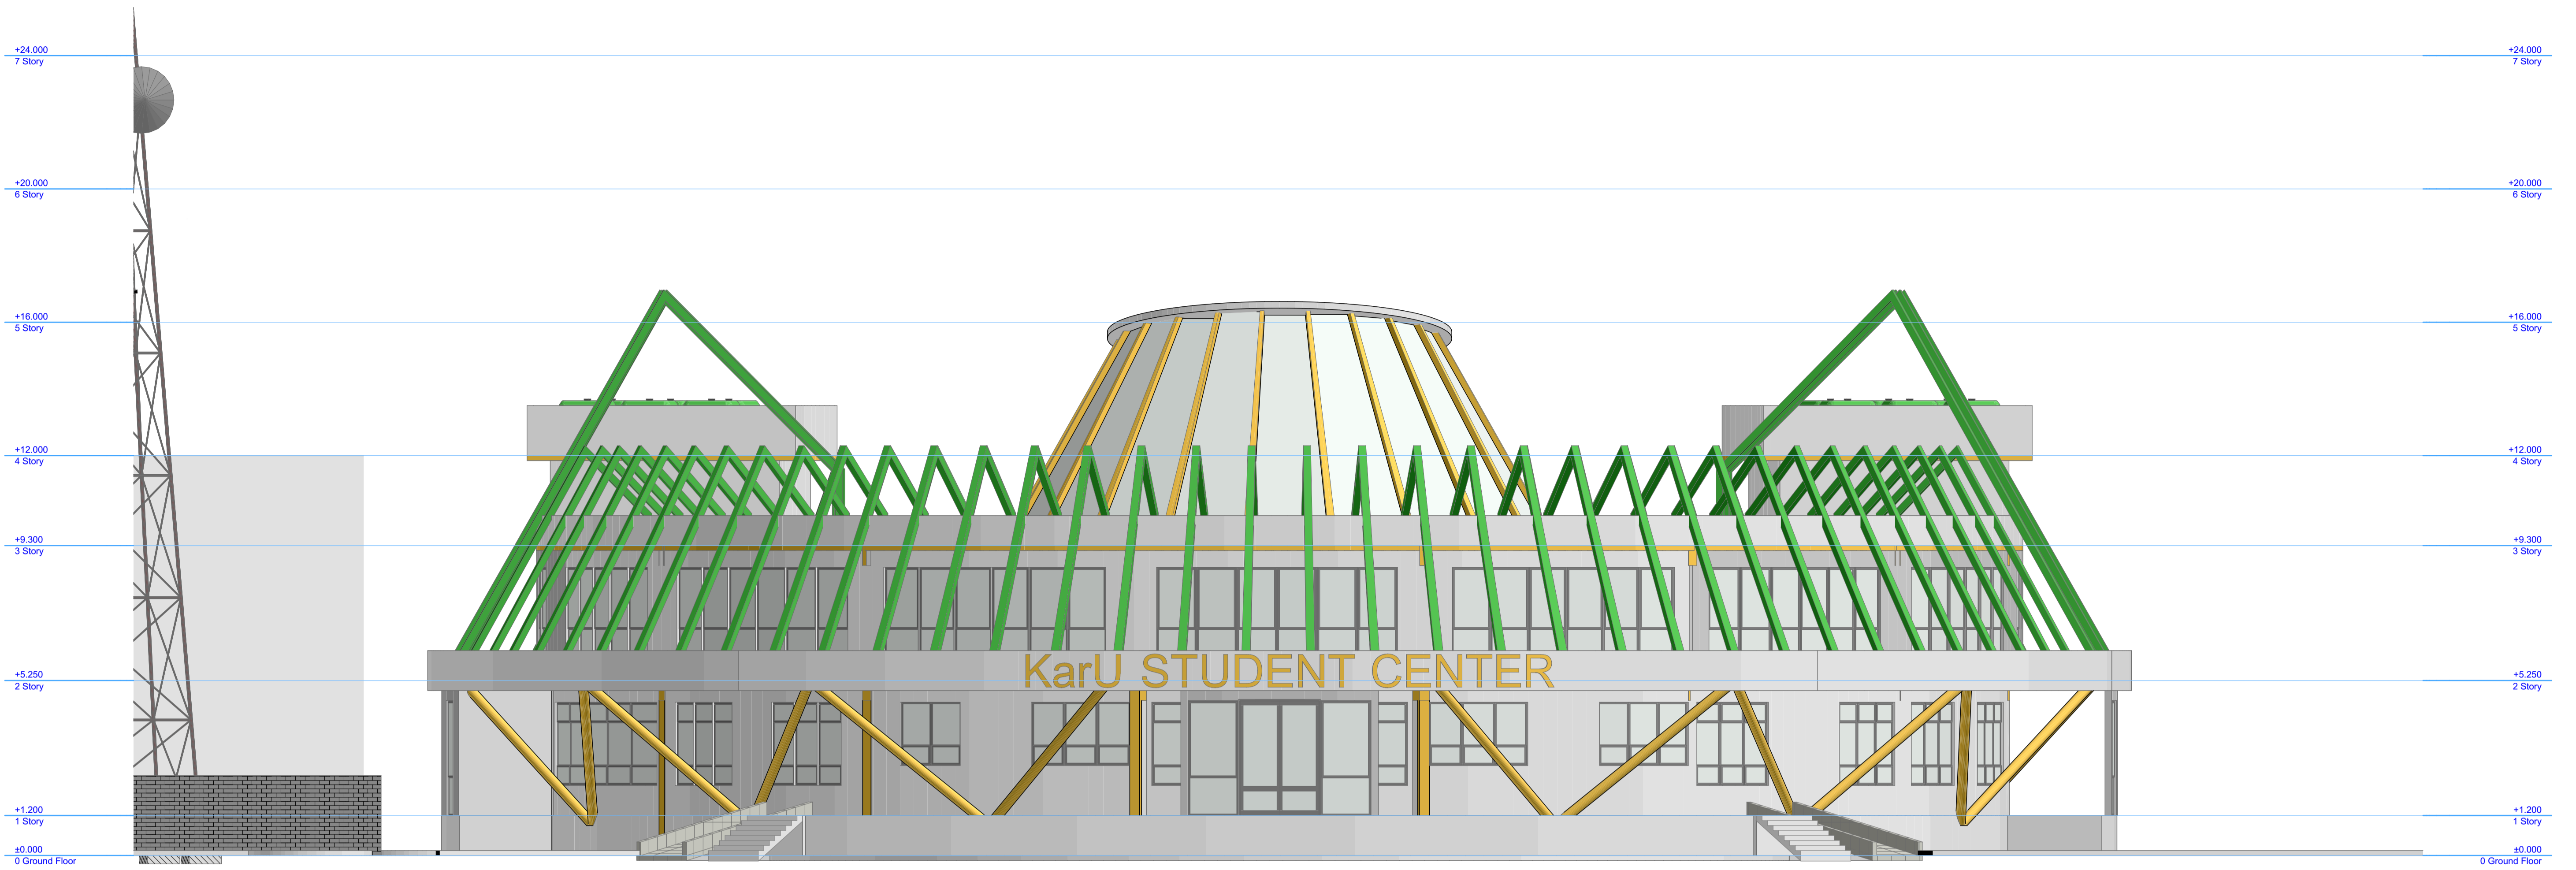


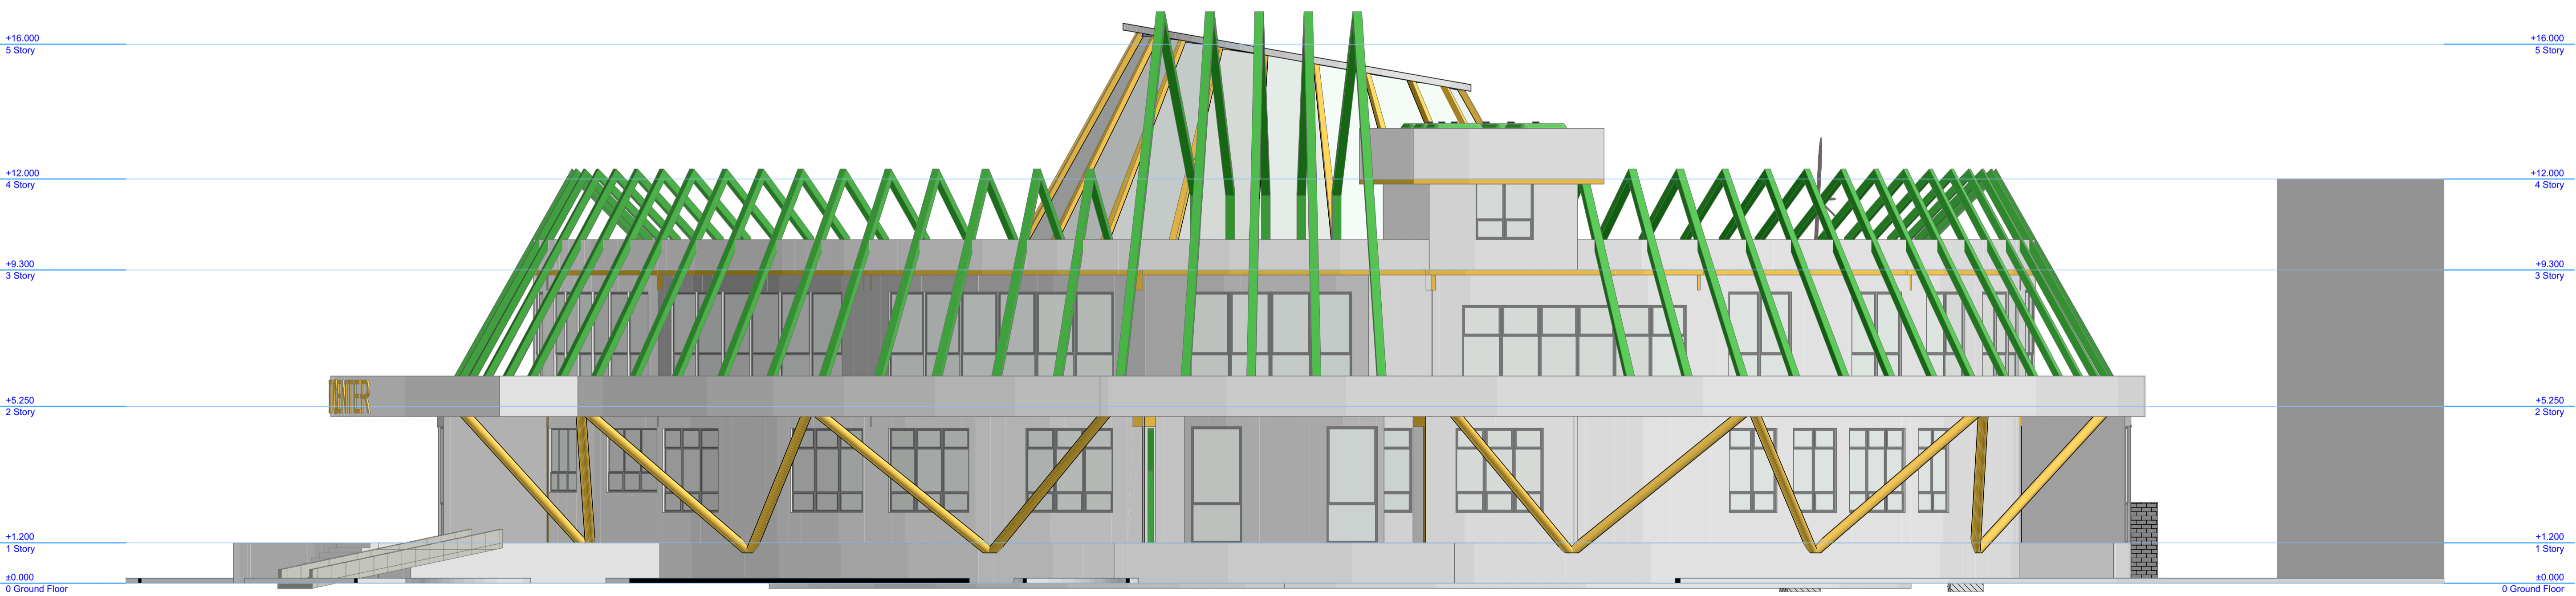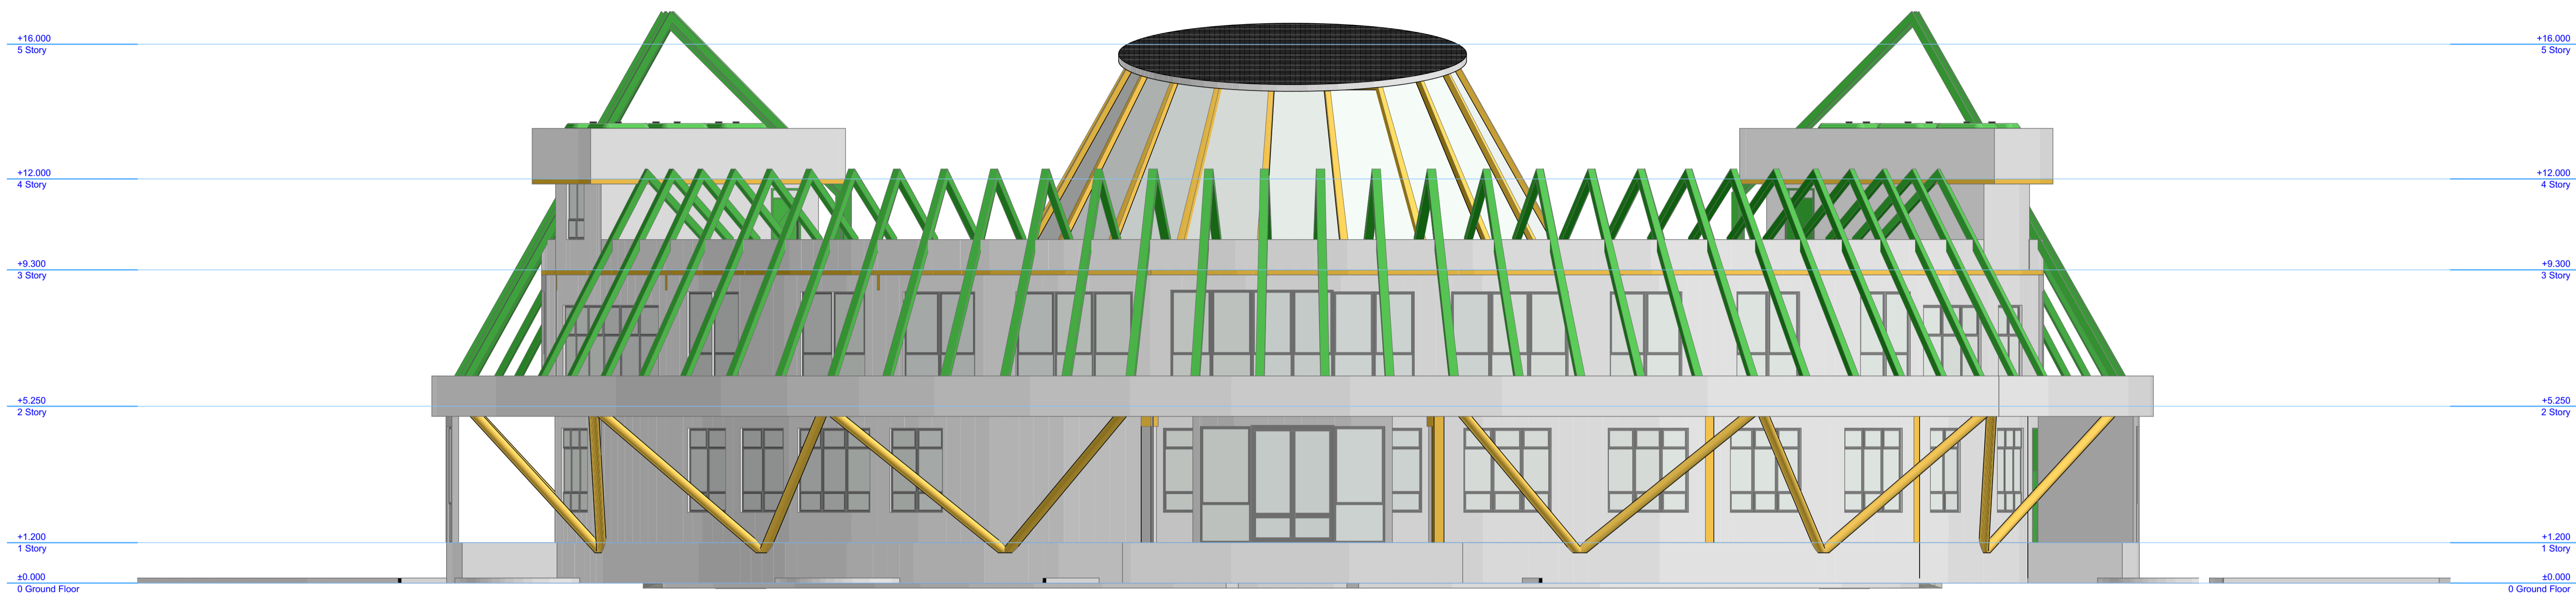

PROPOSED KARATINA UNIVERSITY STUDENT CENTRE

Drawing Scale 1:100



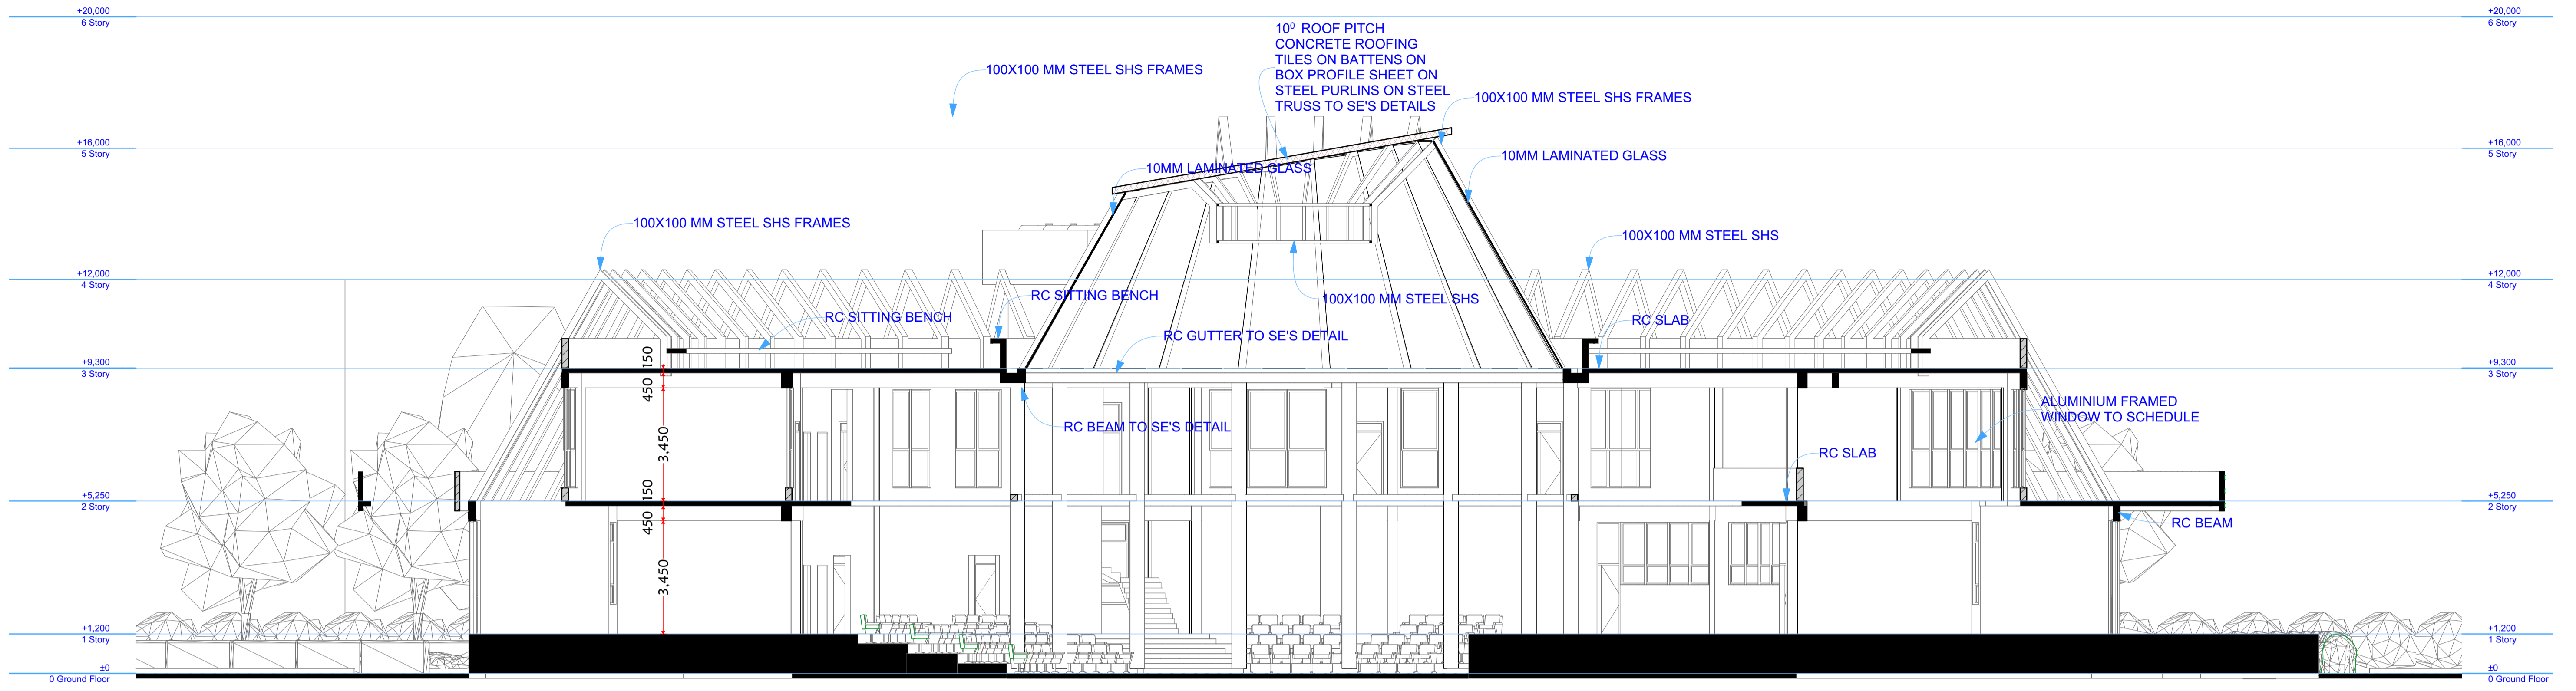

SECTION 5-01



SECTION 5-02